



LEVEL 3
UPPER FLOOR PLAN
1400

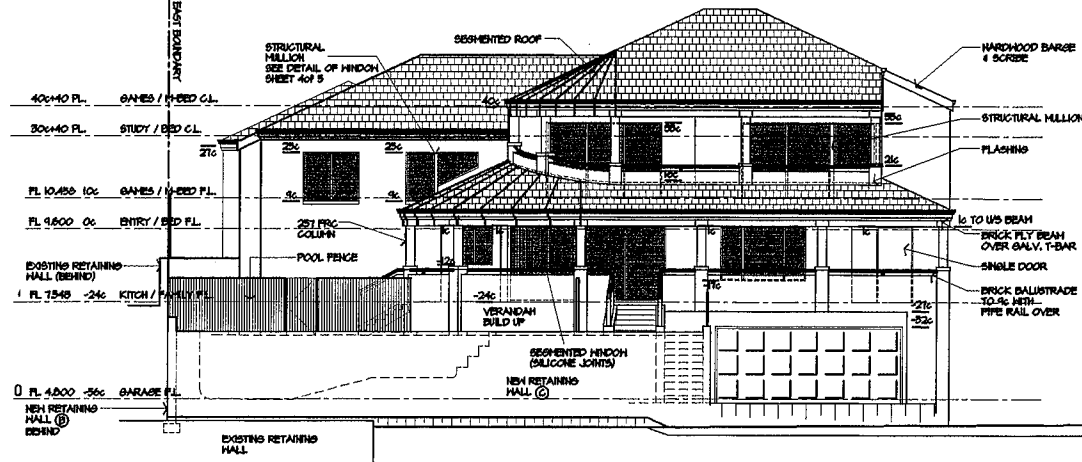


ELEVATION 1 FROM ROAD
1400




ELEVATION 3
1400

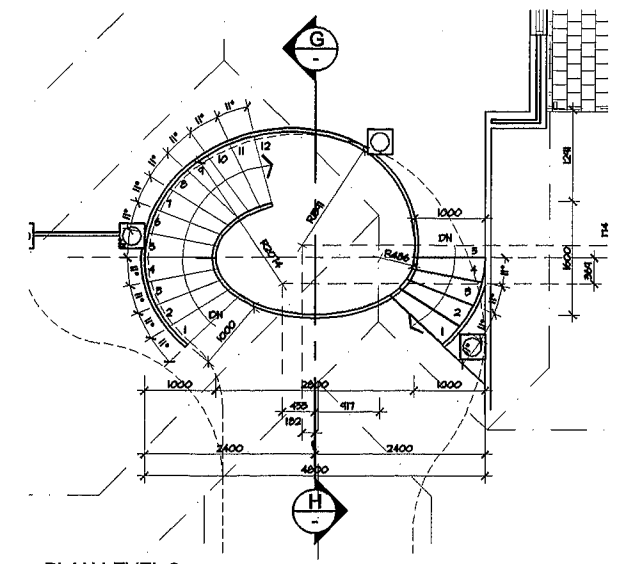


PLAN LEVEL 2
DETAIL 8
150

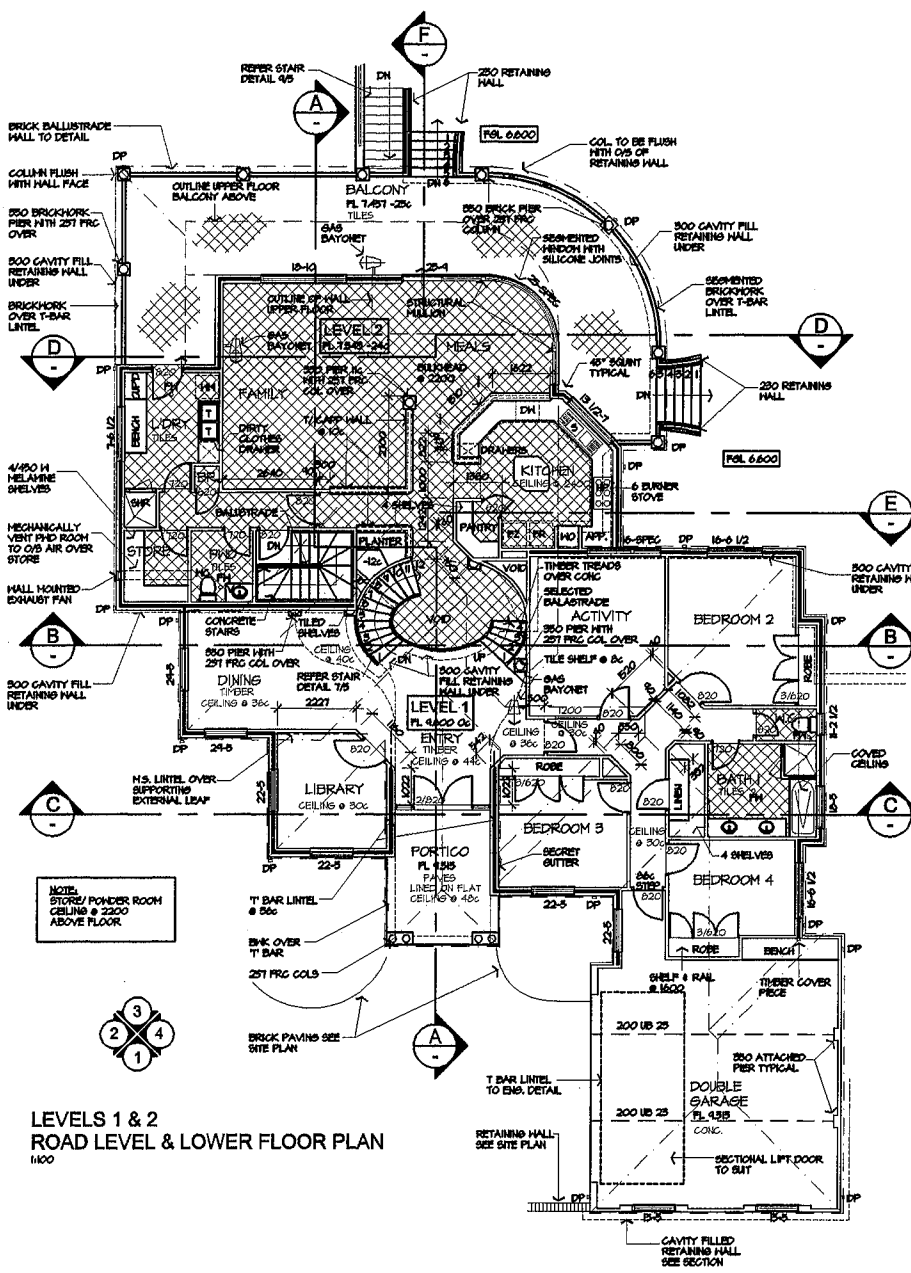


LEVELS 1 & 2
ROAD LEVEL & LOWER FLOOR PLAN
1400

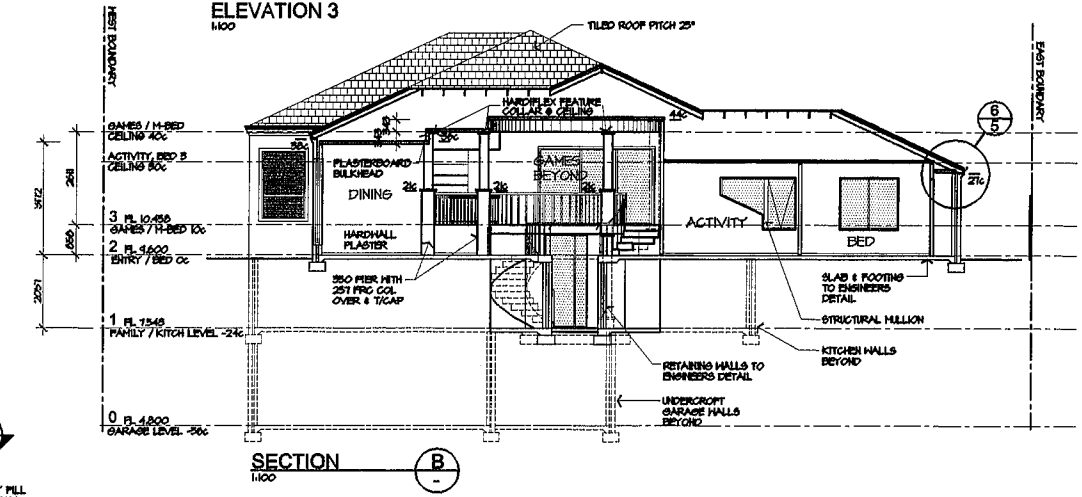

SECTION B
1400

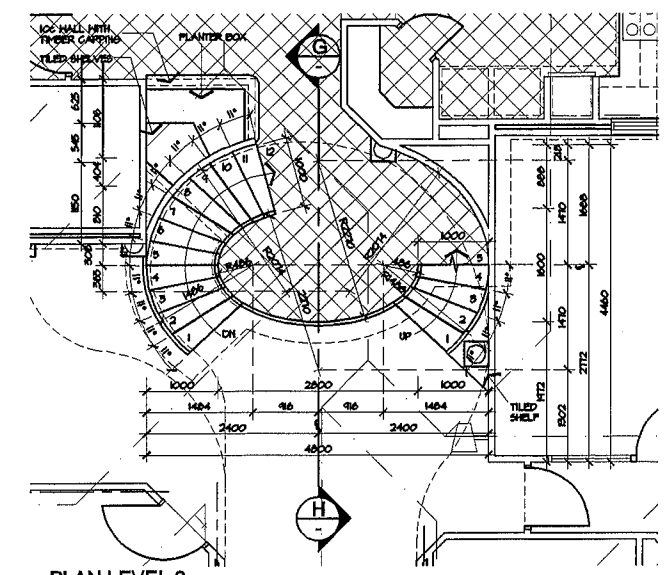

PLAN LEVEL 3
DETAIL 7
150

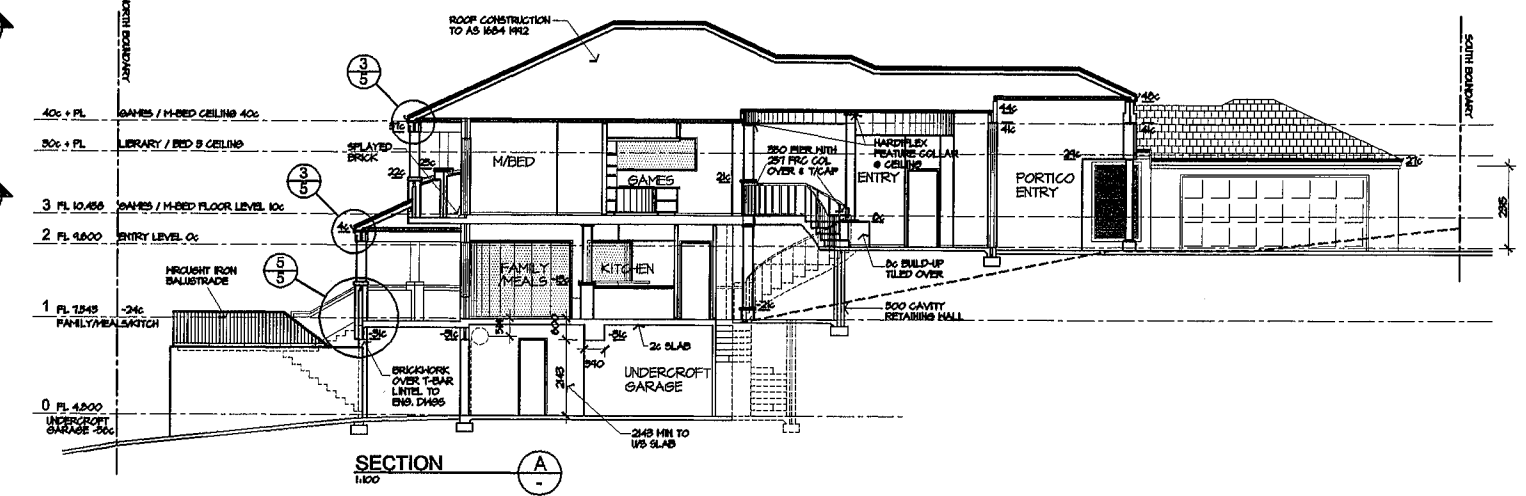

SECTION A
1400

A ISSUED FOR PLANNING APPROVAL		12.21	AS	PB
No	REVISIONS	DATE	DRAWN	CHK
ADDRESS/POST: 15-17 NAPH STREET, FRENCH CREEK, WA. 6180				

INHOUSE BUILDING DESIGN
TELEPHONE: 430 4246 FAX: 335 2081

CLIENT/ADDRESS: PROPOSED RESIDENCE
PROJECT: B84
SHEET: 1 of 5
REVISION: A

ALL DIMENSIONS TO BE CHECKED ON SITE PRIOR TO CONSTRUCTION. UNLESS OTHERWISE SHOWN, ALL DIMENSIONS ARE IN MILLIMETRES.
DESIGNED BY: FB SCALE: 1:100
DRAWN BY: AS DATE: MAR 05
CHECKED BY: PB ISSUE DATE: 12.21.04

© COPYRIGHT—THIS DESIGN IS THE PROPERTY OF INHOUSE BUILDING DESIGN & MAY NOT BE COPIED OR USED WITHOUT WRITTEN AUTHORIZATION